


65 ft

ABOVE FREEWAY GRADE

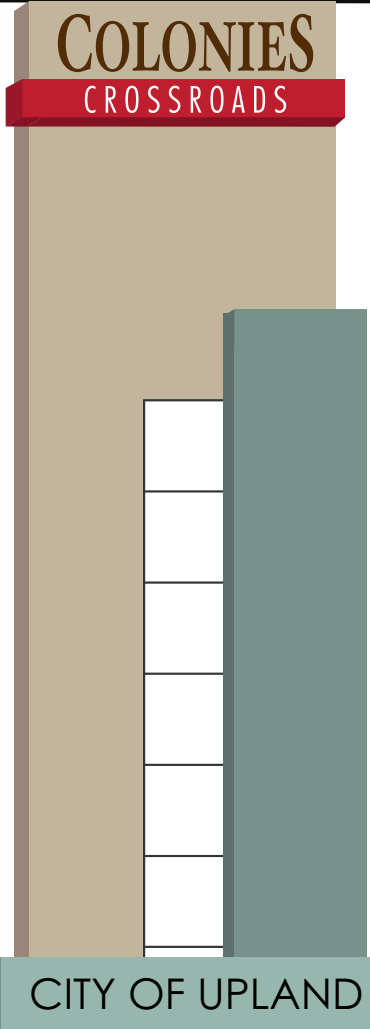


SPECIFICATIONS:

- PYLON DESIGN AND LED ILLUMINATION TO BE IDENTICAL ON BOTH SIDES
- PYLON COLORS TO CONFORM TO EXISTING COLONIES CROSSROADS FREEWAY PYLON SIGNS
- NON MESSAGE CENTER TEXT TO BE LED-ILLUMINATED
- ALUMINUM COLUMN COVER TO BE TEXCOTE FINISH

FREEWAY GRADE

NORTH

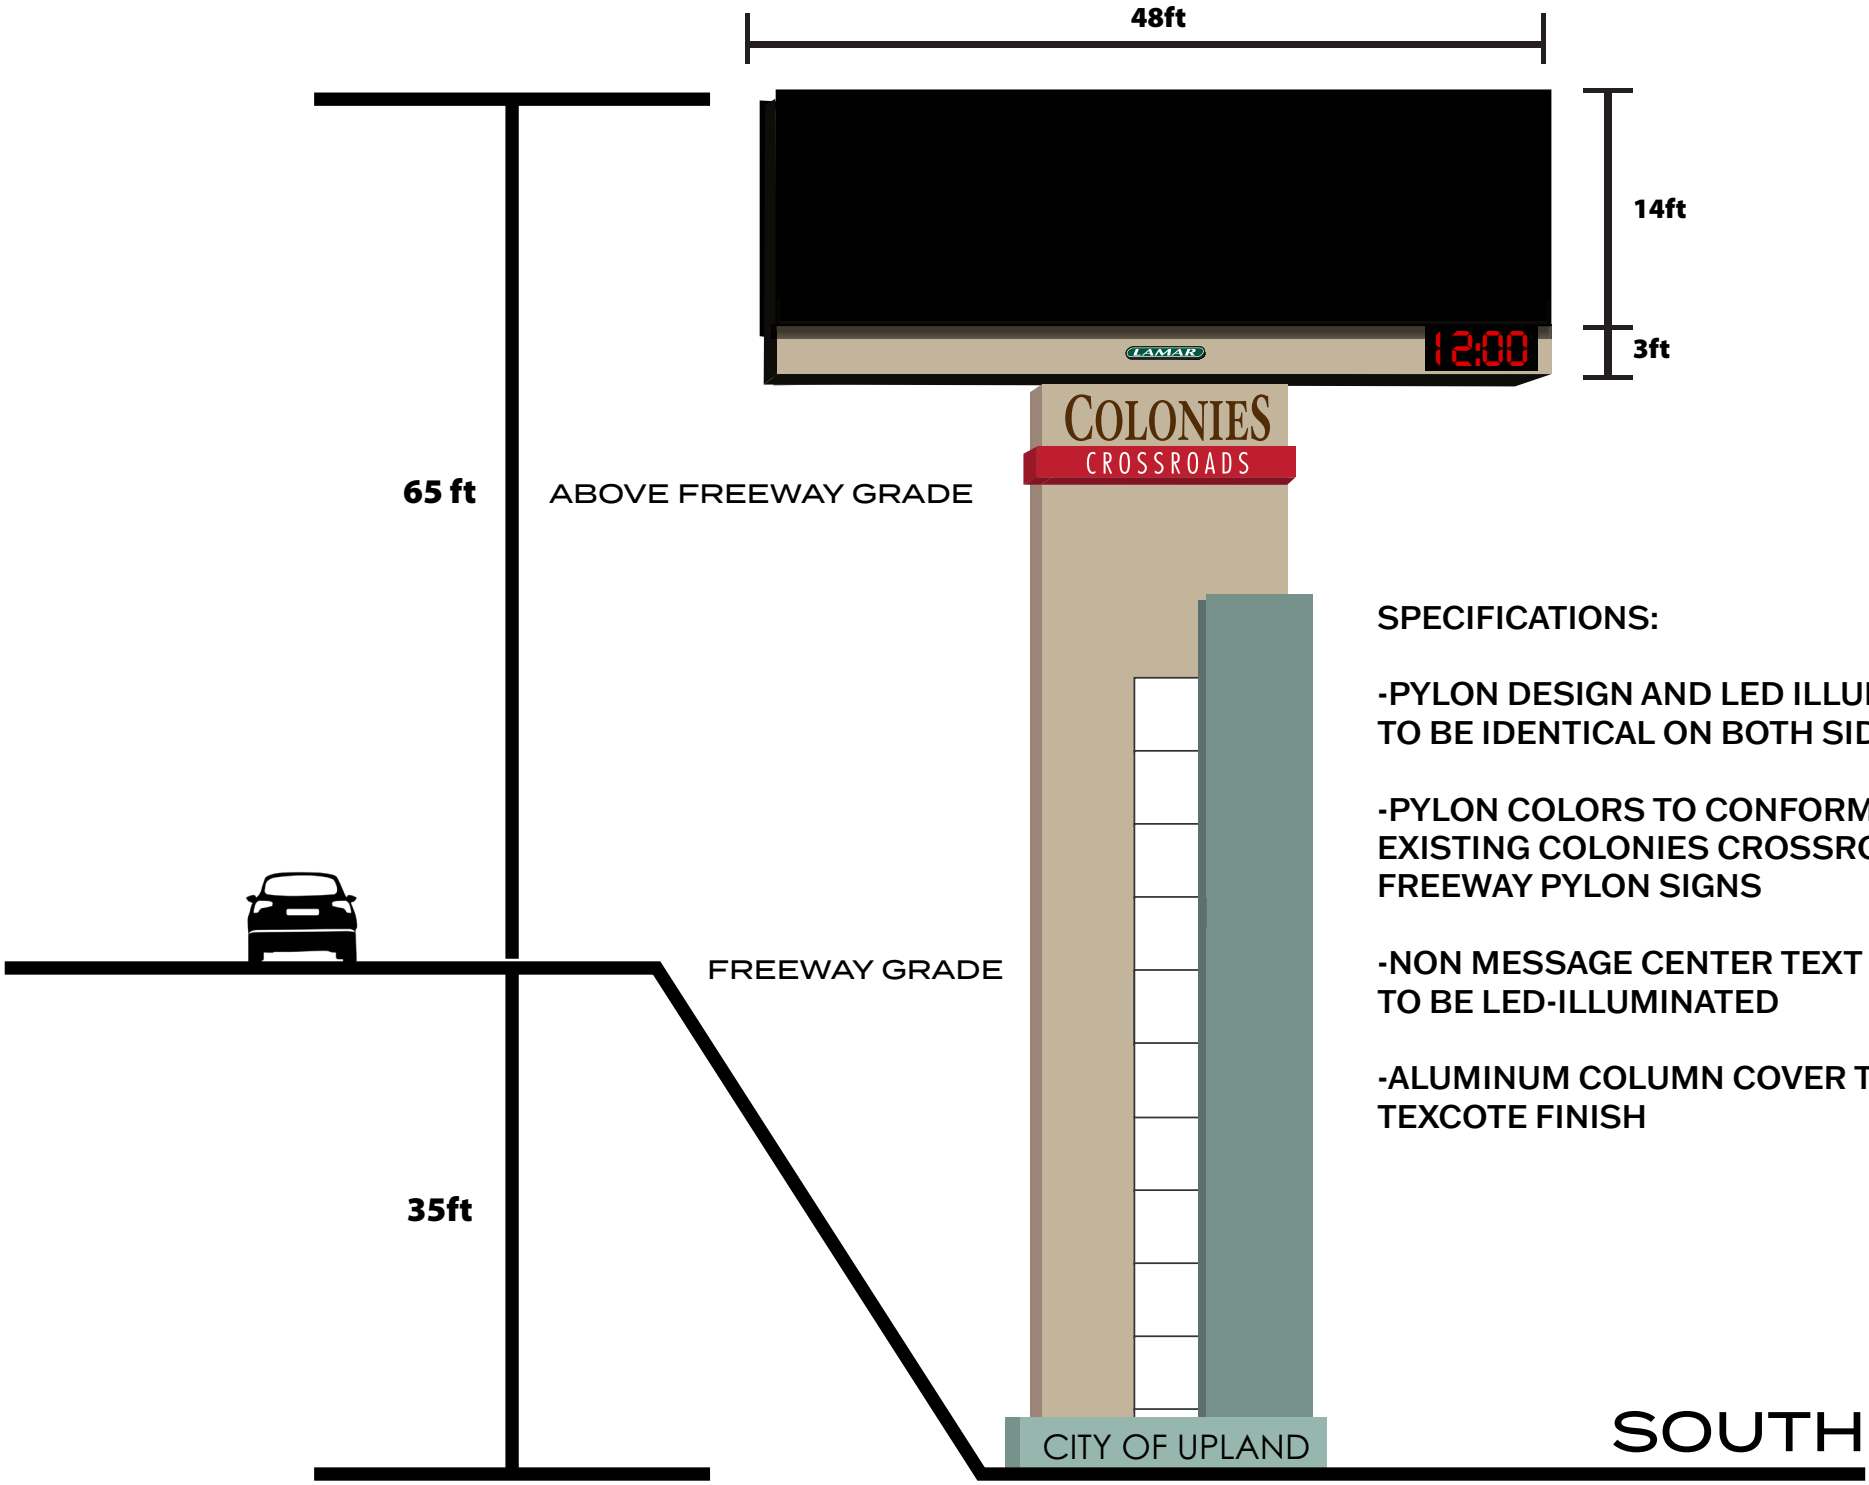

SPECIFICATIONS:

- PYLON DESIGN AND LED ILLUMINATION TO BE IDENTICAL ON BOTH SIDES
- PYLON COLORS TO CONFORM TO EXISTING COLONIES CROSSROADS FREEWAY PYLON SIGNS
- NON MESSAGE CENTER TEXT TO BE LED-ILLUMINATED
- ALUMINUM COLUMN COVER TO BE TEXCOTE FINISH