



PLOT PLAN EXHIBIT
TR 20245

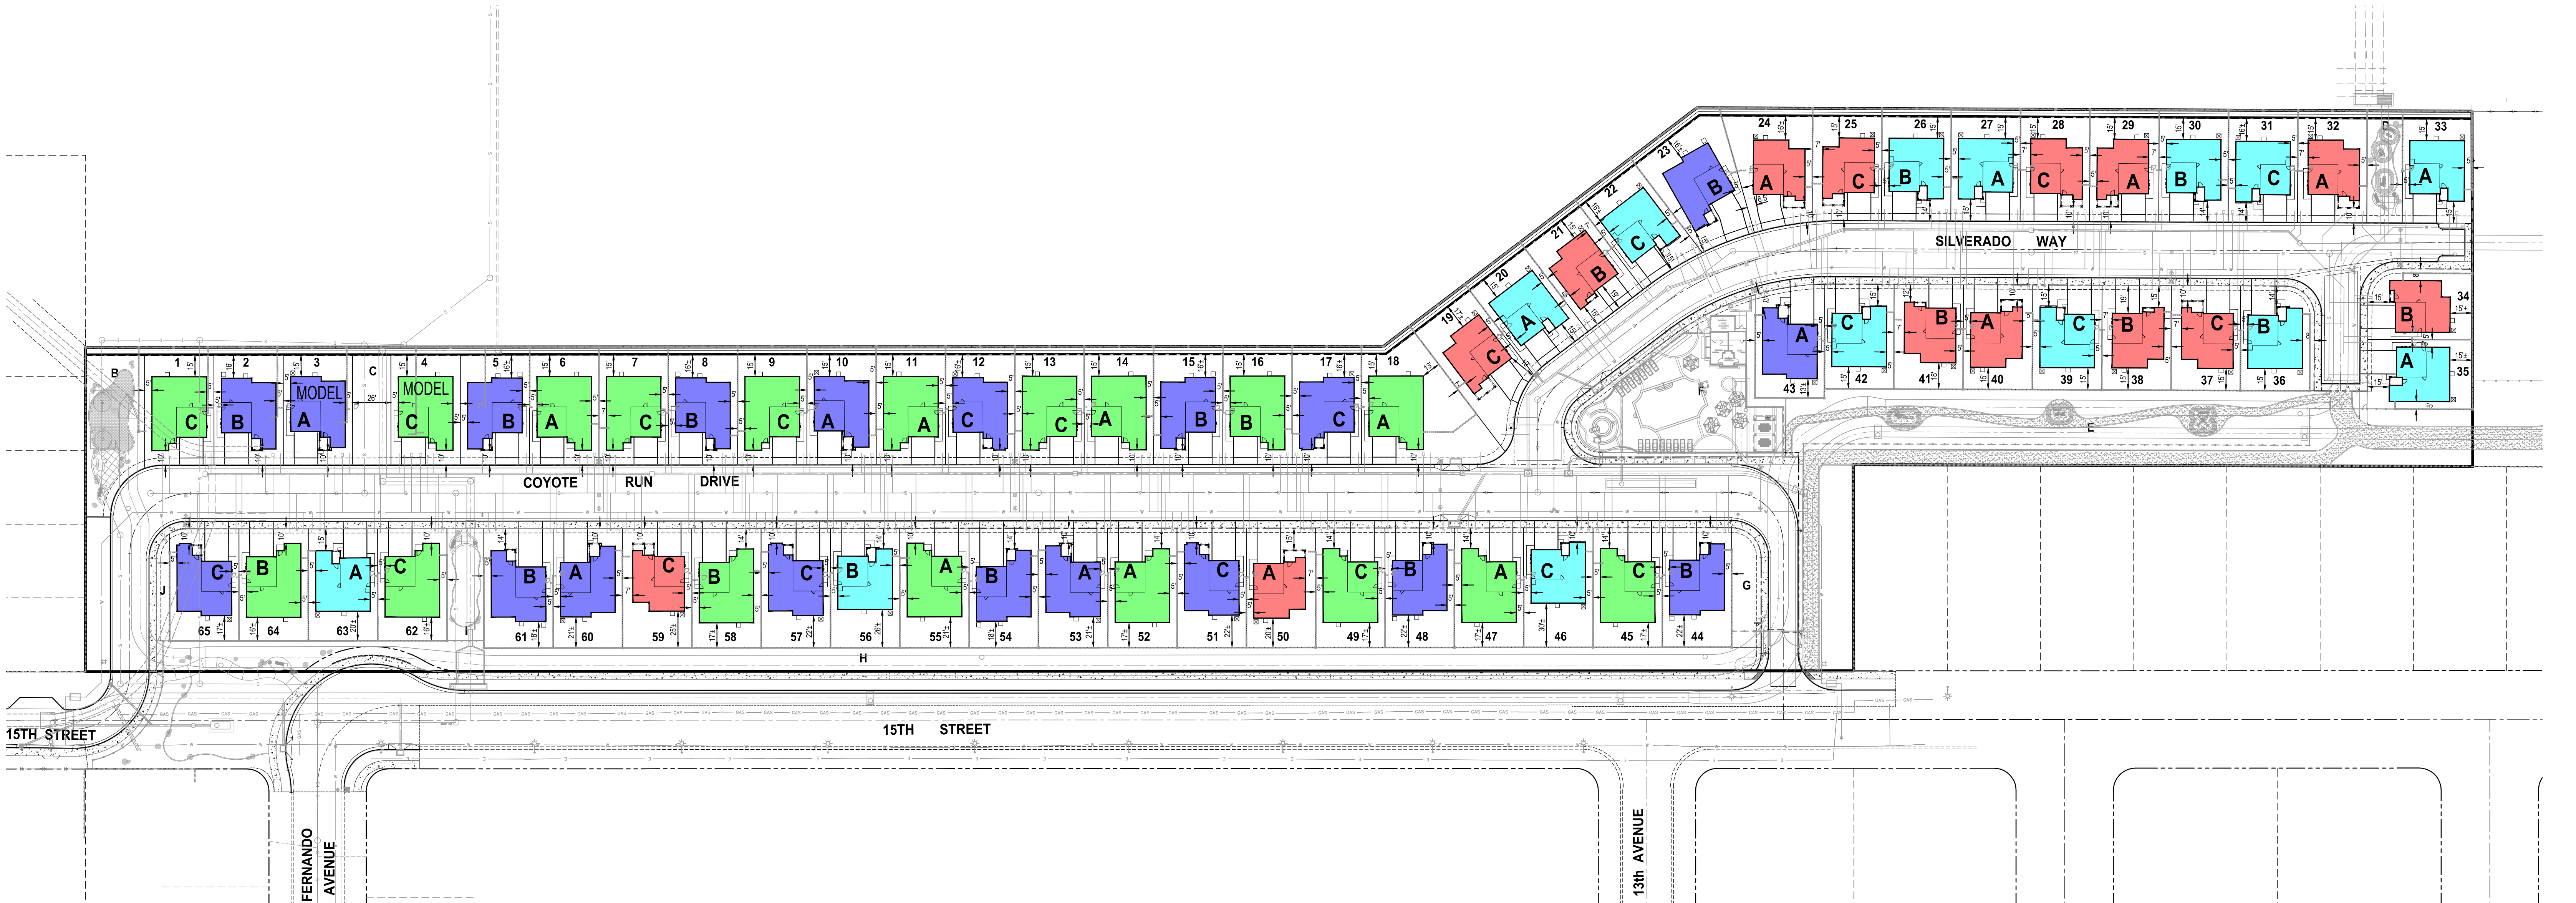


PLAN 1
2062

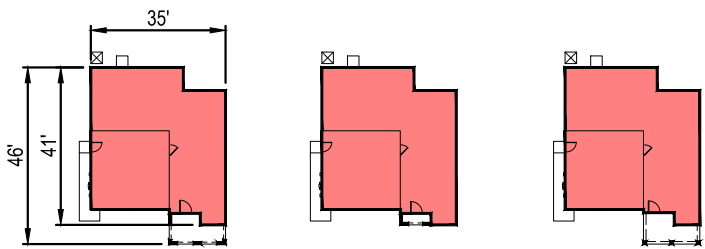


12 EA

PLAN 2
2225

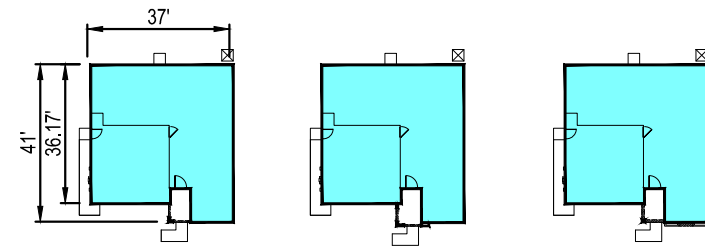


11 EA

PLAN 3
2465

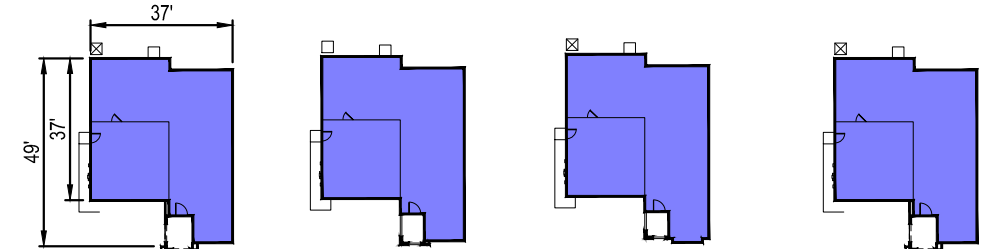

22 EA

PLAN 4
2691

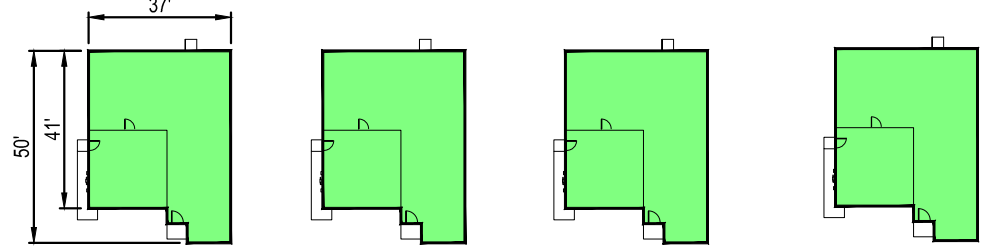

20 EA

